




VERLEGEANLEITUNG (Beispiel) POOL (Innenkante) 3.75m x 7.00m Bewehrung 1:25

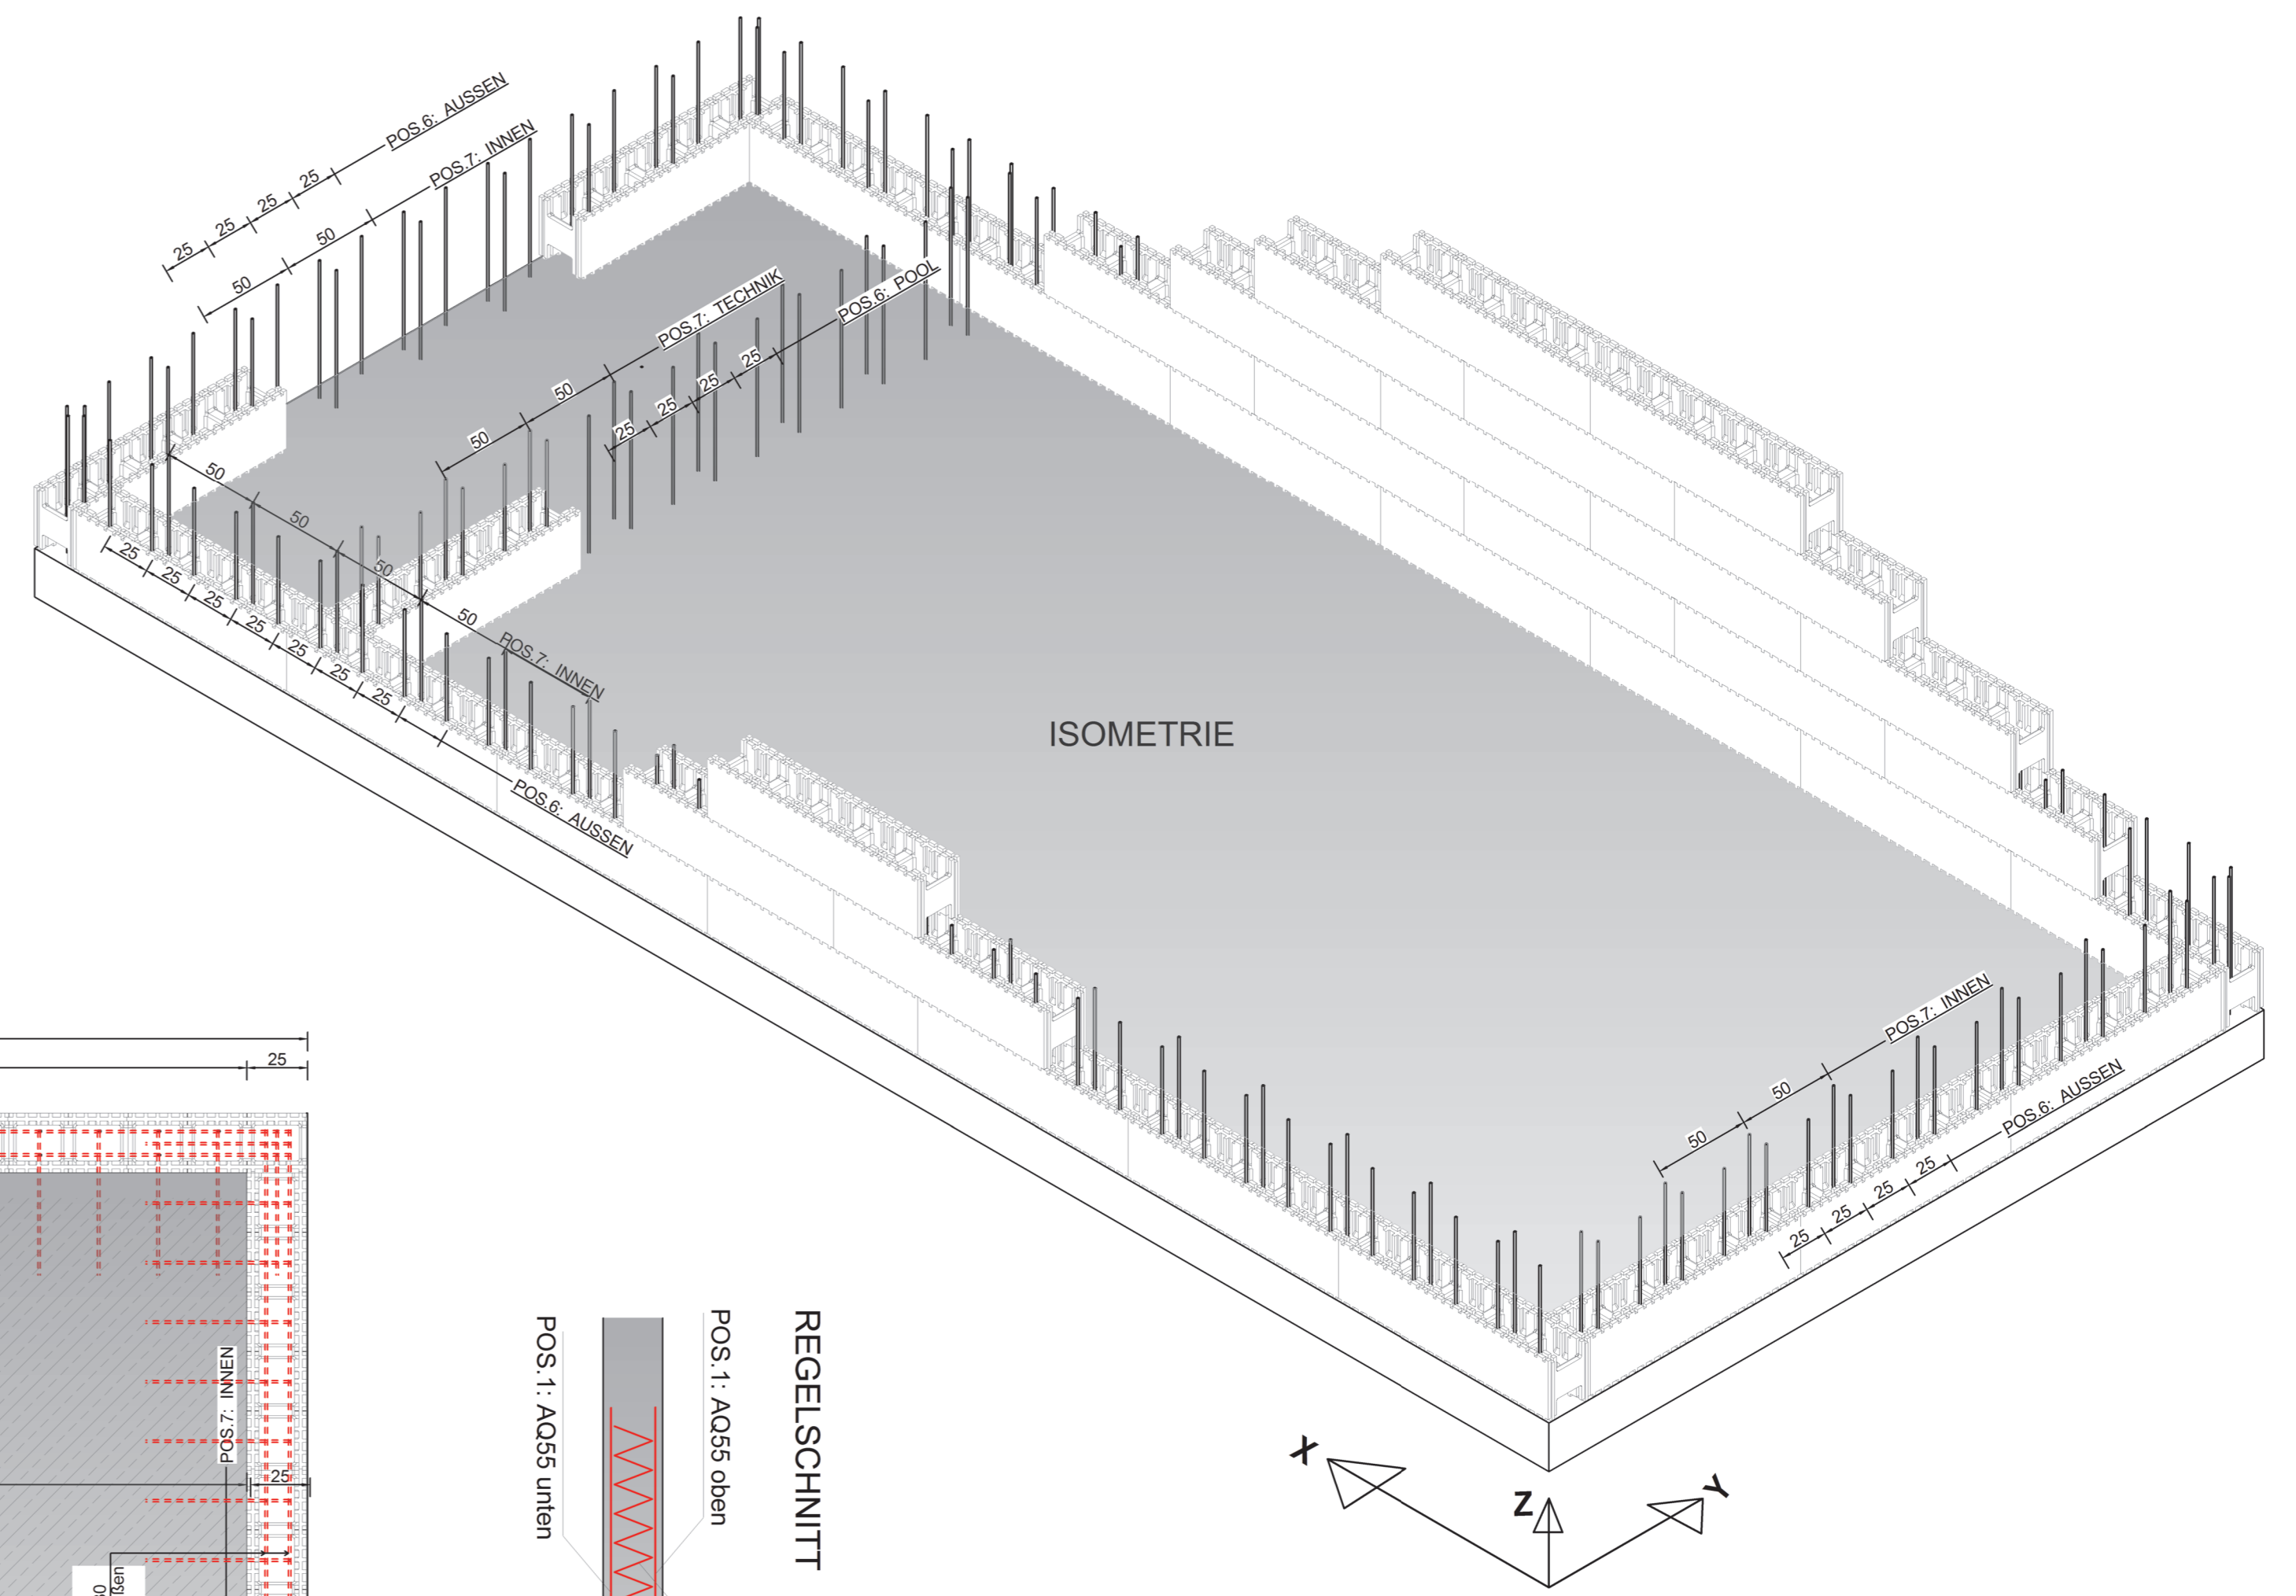


SEITENSICHT

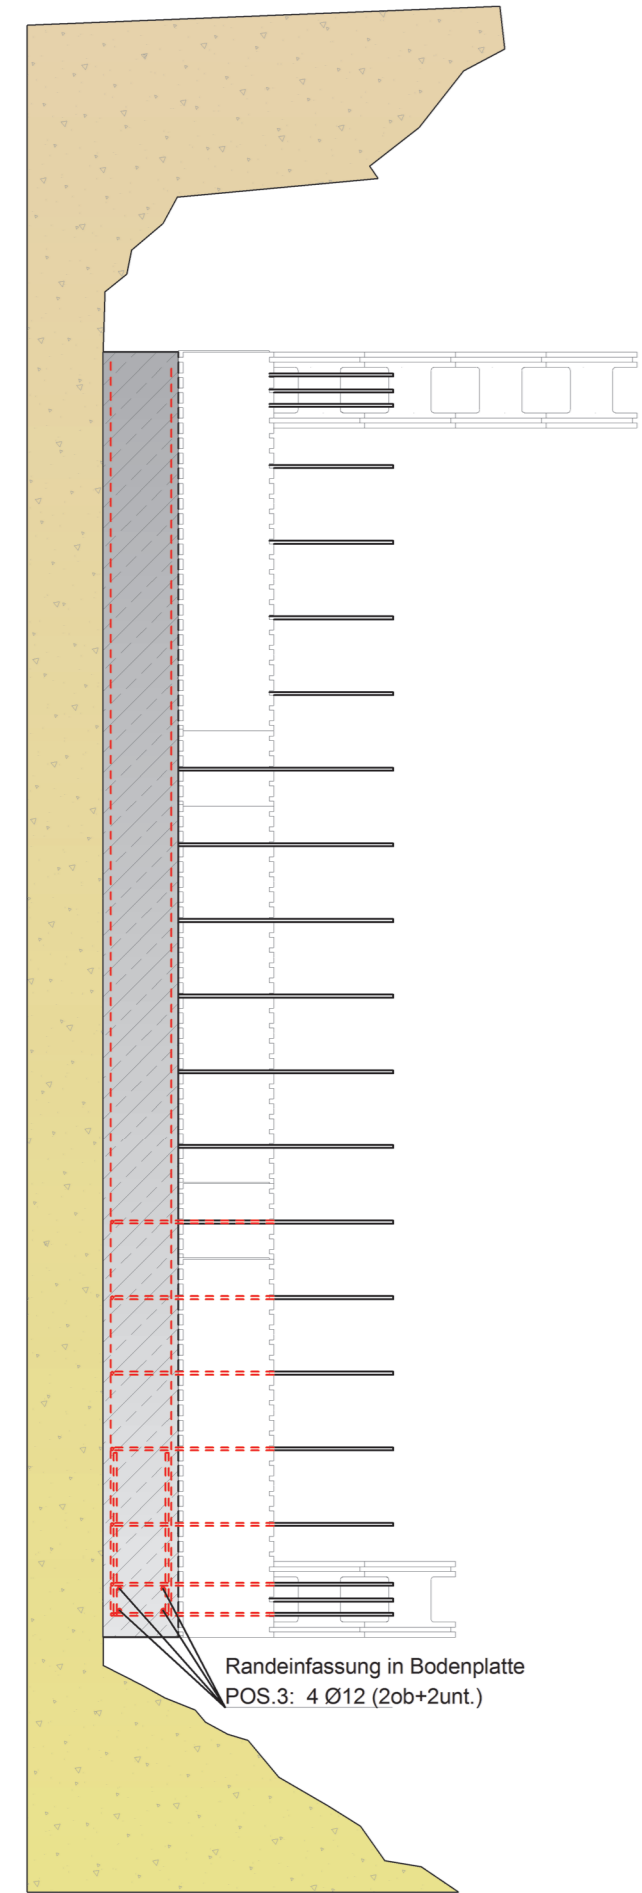


GRUNDRISS

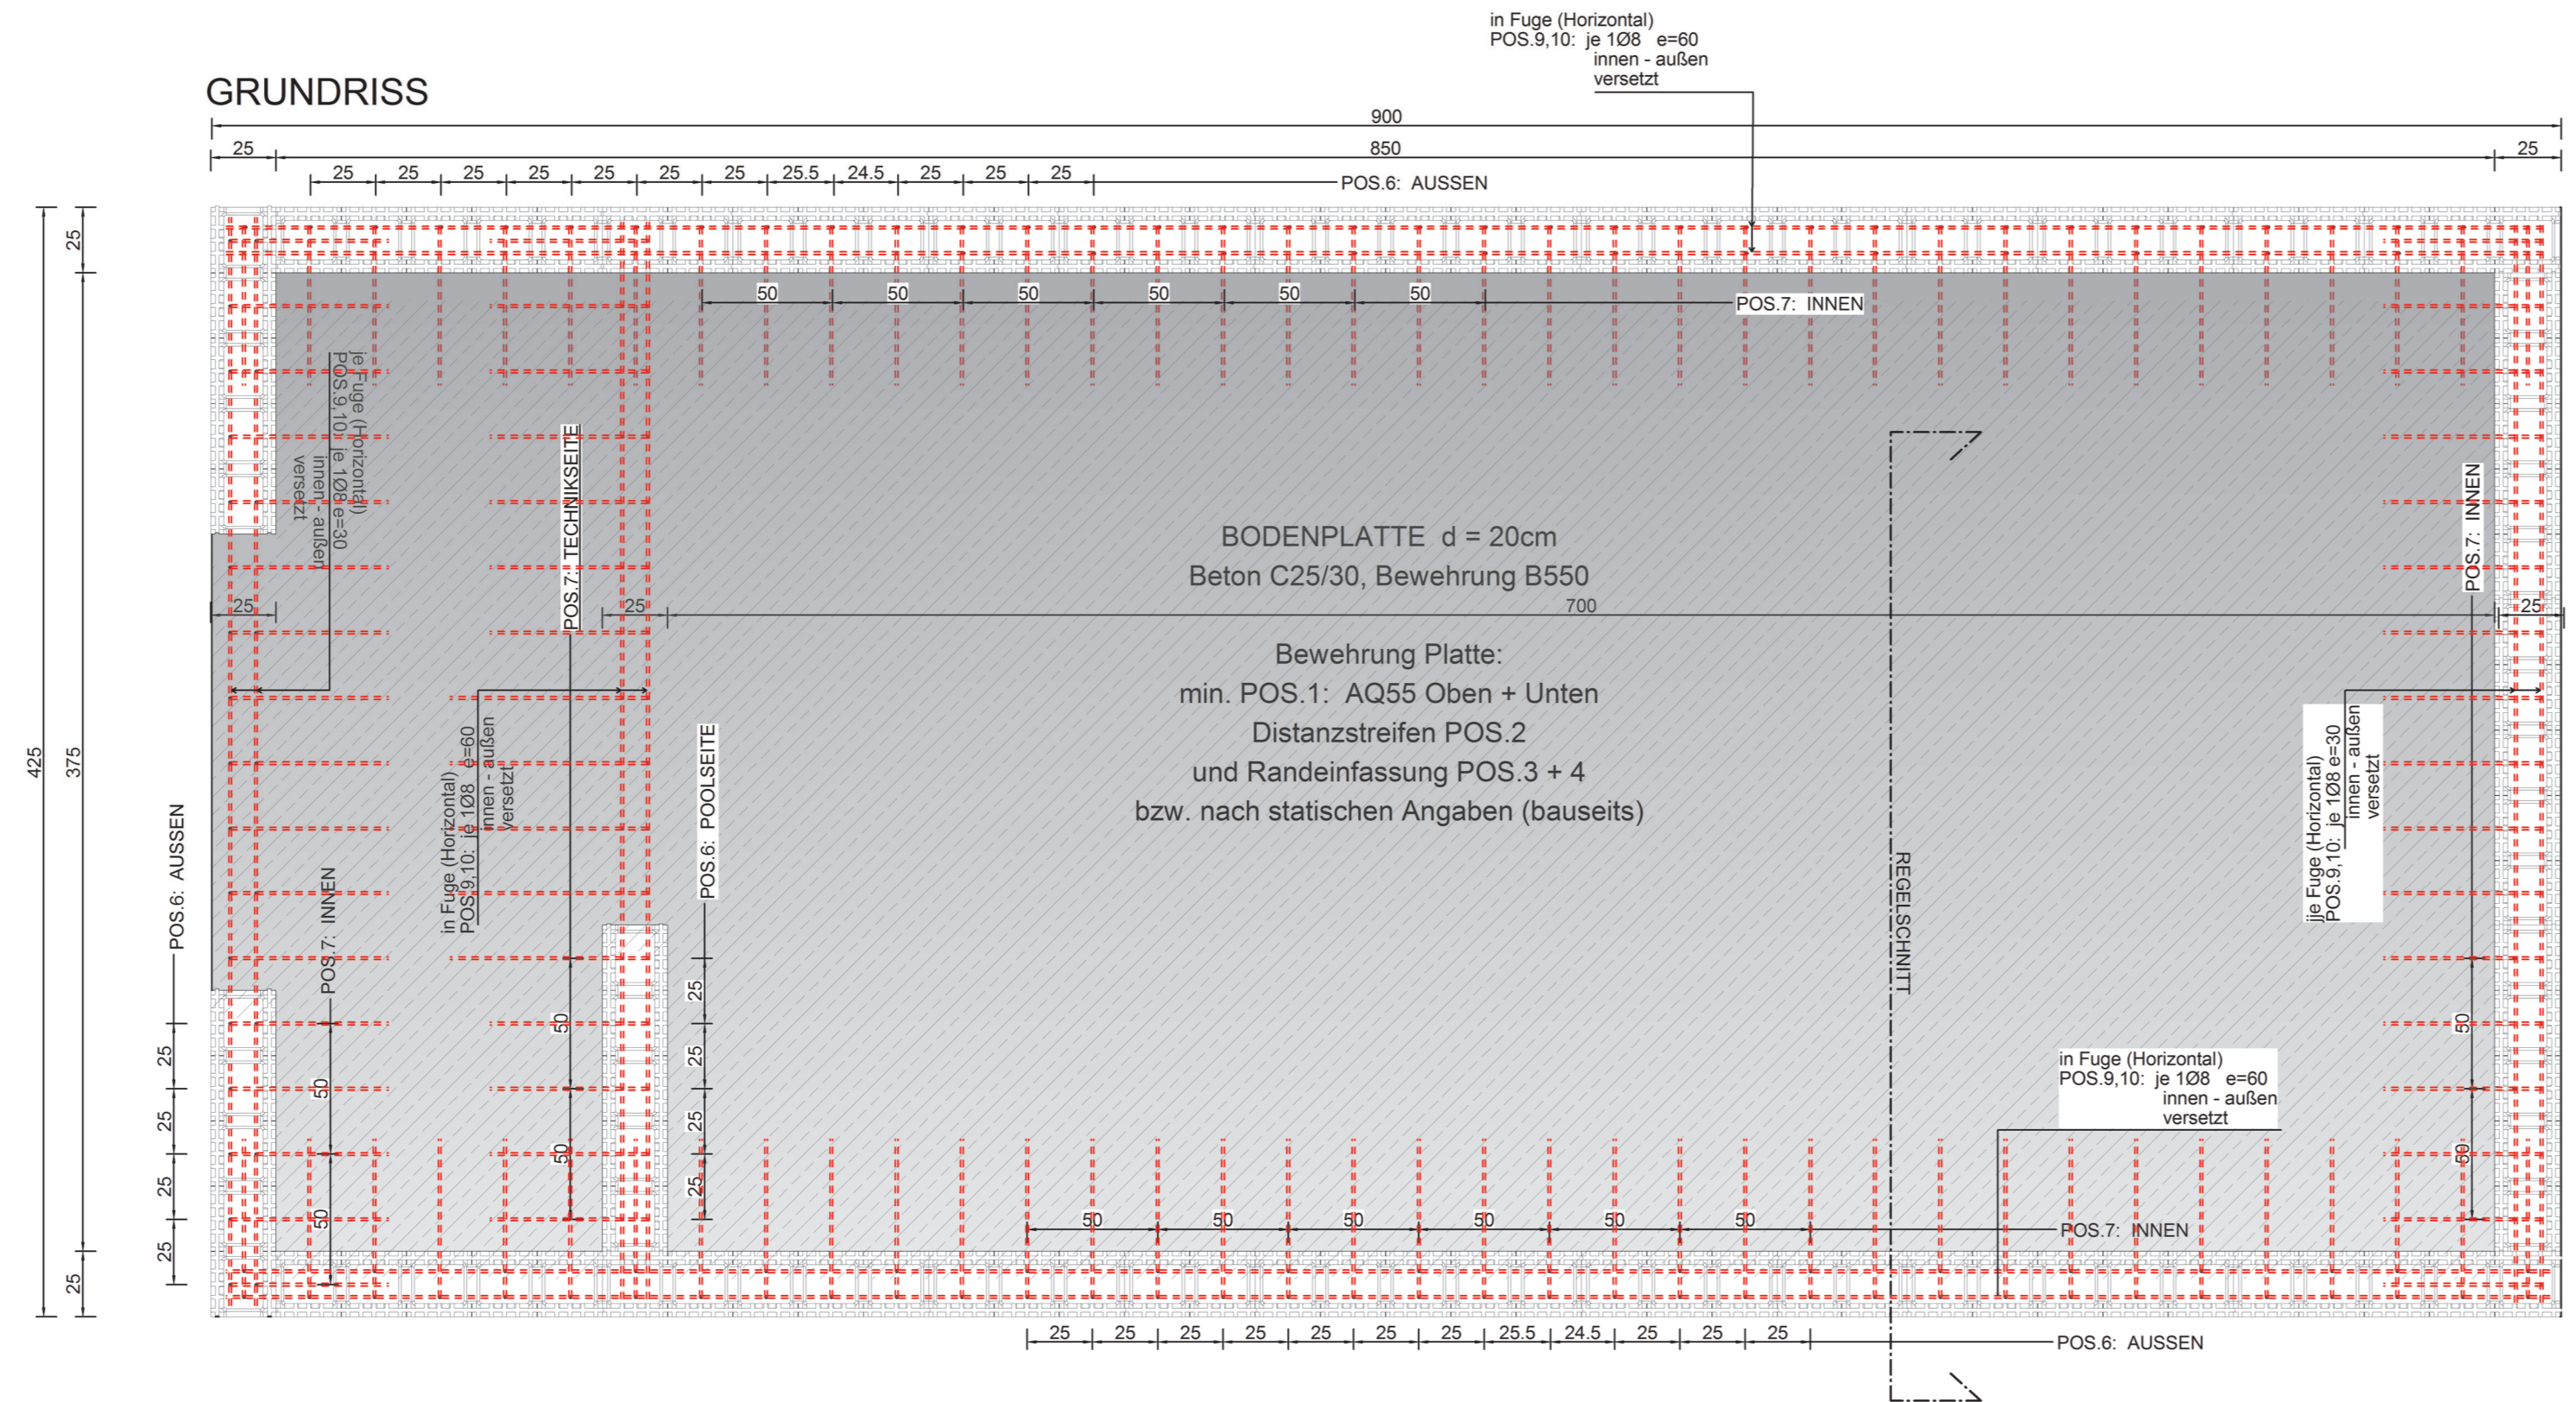

REGELSCHNITT

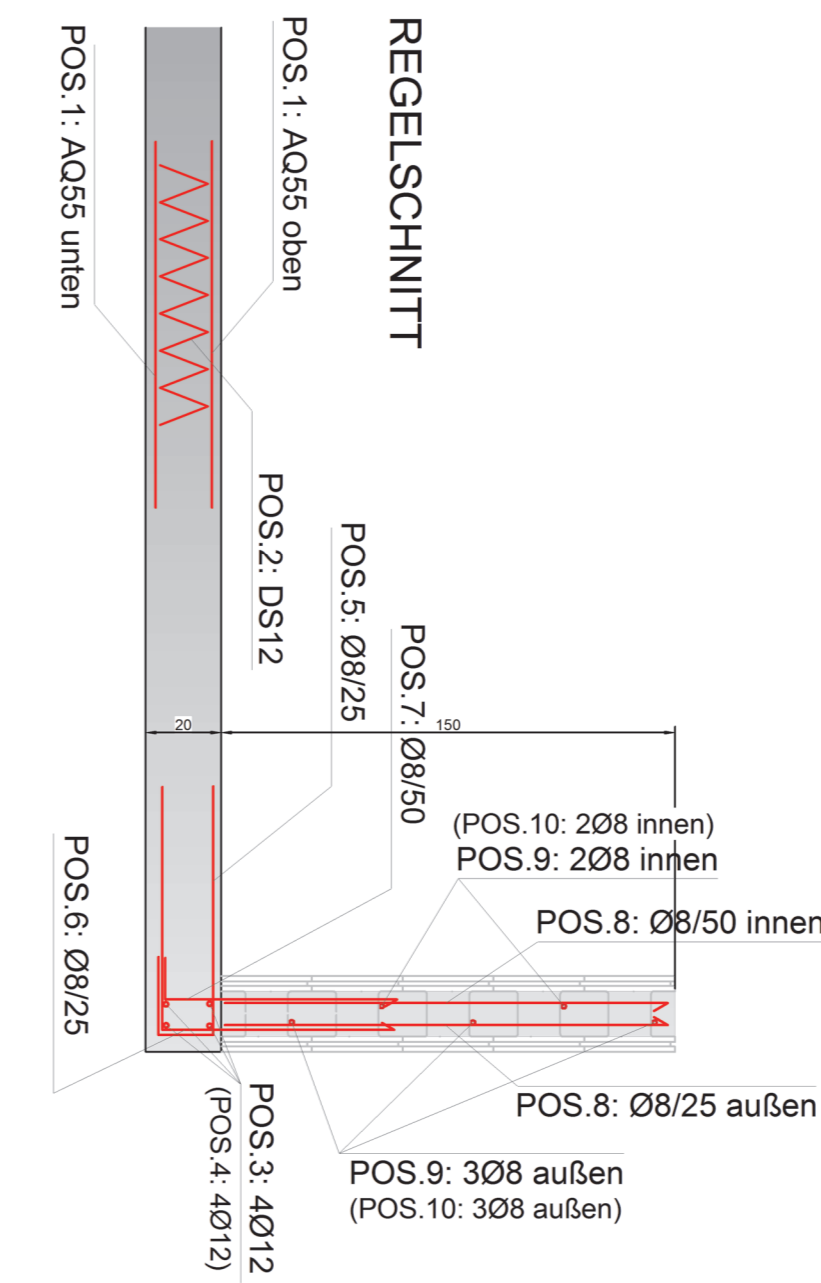

VORDERANSICHT

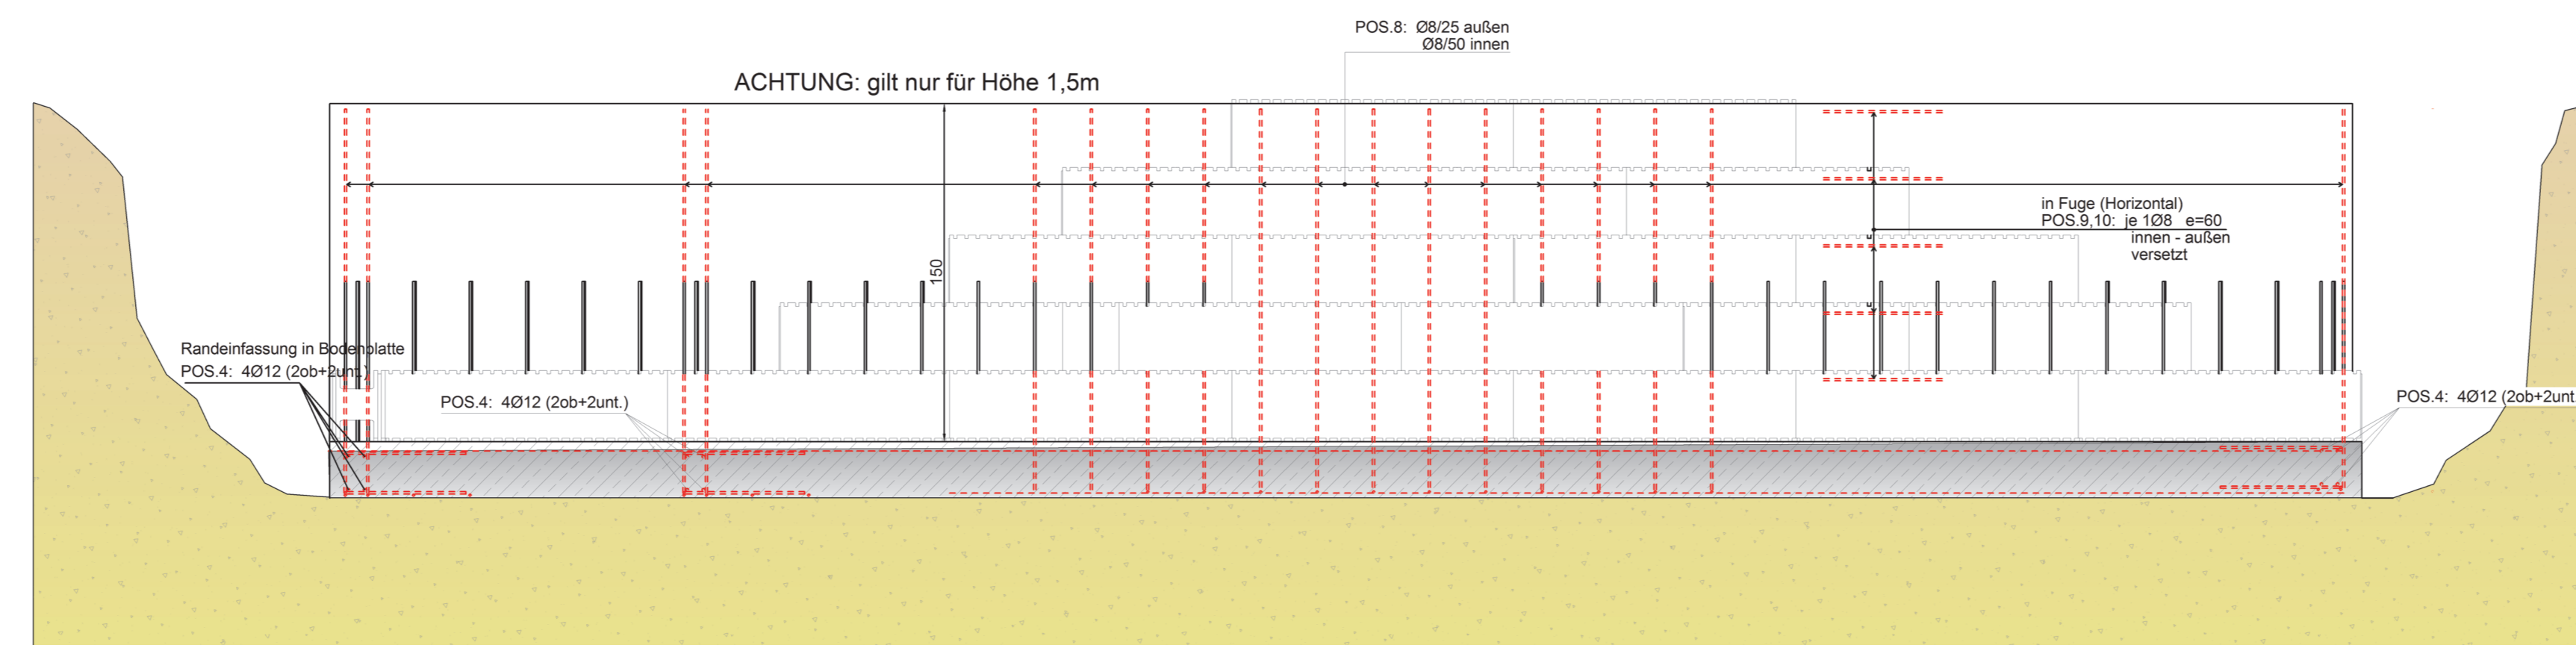

BIEGELISTE Baustahl B550					
POS	STK	Ø	Einzellänge (x)	Bemaßte Biegeform (unmaßstäblich)	Gesamtlänge (m)
1	1	AQ55		Übergriff #35cm	
2	36	DS12			
3	8	12	8,95		71,60
4	8	12	4,20		33,60
5	123	8	1,20		147,60
6	123	8	1,65		202,95
7	63	8	1,05		66,15
8	186	8	1,55		288,30
9	10	8	8,95		89,50
10	10	8	4,20		42,00
Gesamtgewicht kg					814,67